

**Proposed Site
Location Plan**
Scale 1 :1000

PRELIMINARY ISSUE

Rev	Description	Date


Directline Structures
 ORBITAL HOUSE, MOAT WAY
 ASHFORD, KENT, TN24 0TT
 Tel. 01233 504770 Fax. 01233 501821
 e-mail info@directlinestructures.co.uk

Client
NURSERY IN NORTH KENT

Title
SITE LOCATION PLAN

Scale 1:1000	Drawn JIM	Checked Date
Dwg No SP-009	Date JANUARY 2011	Rev Date

A1

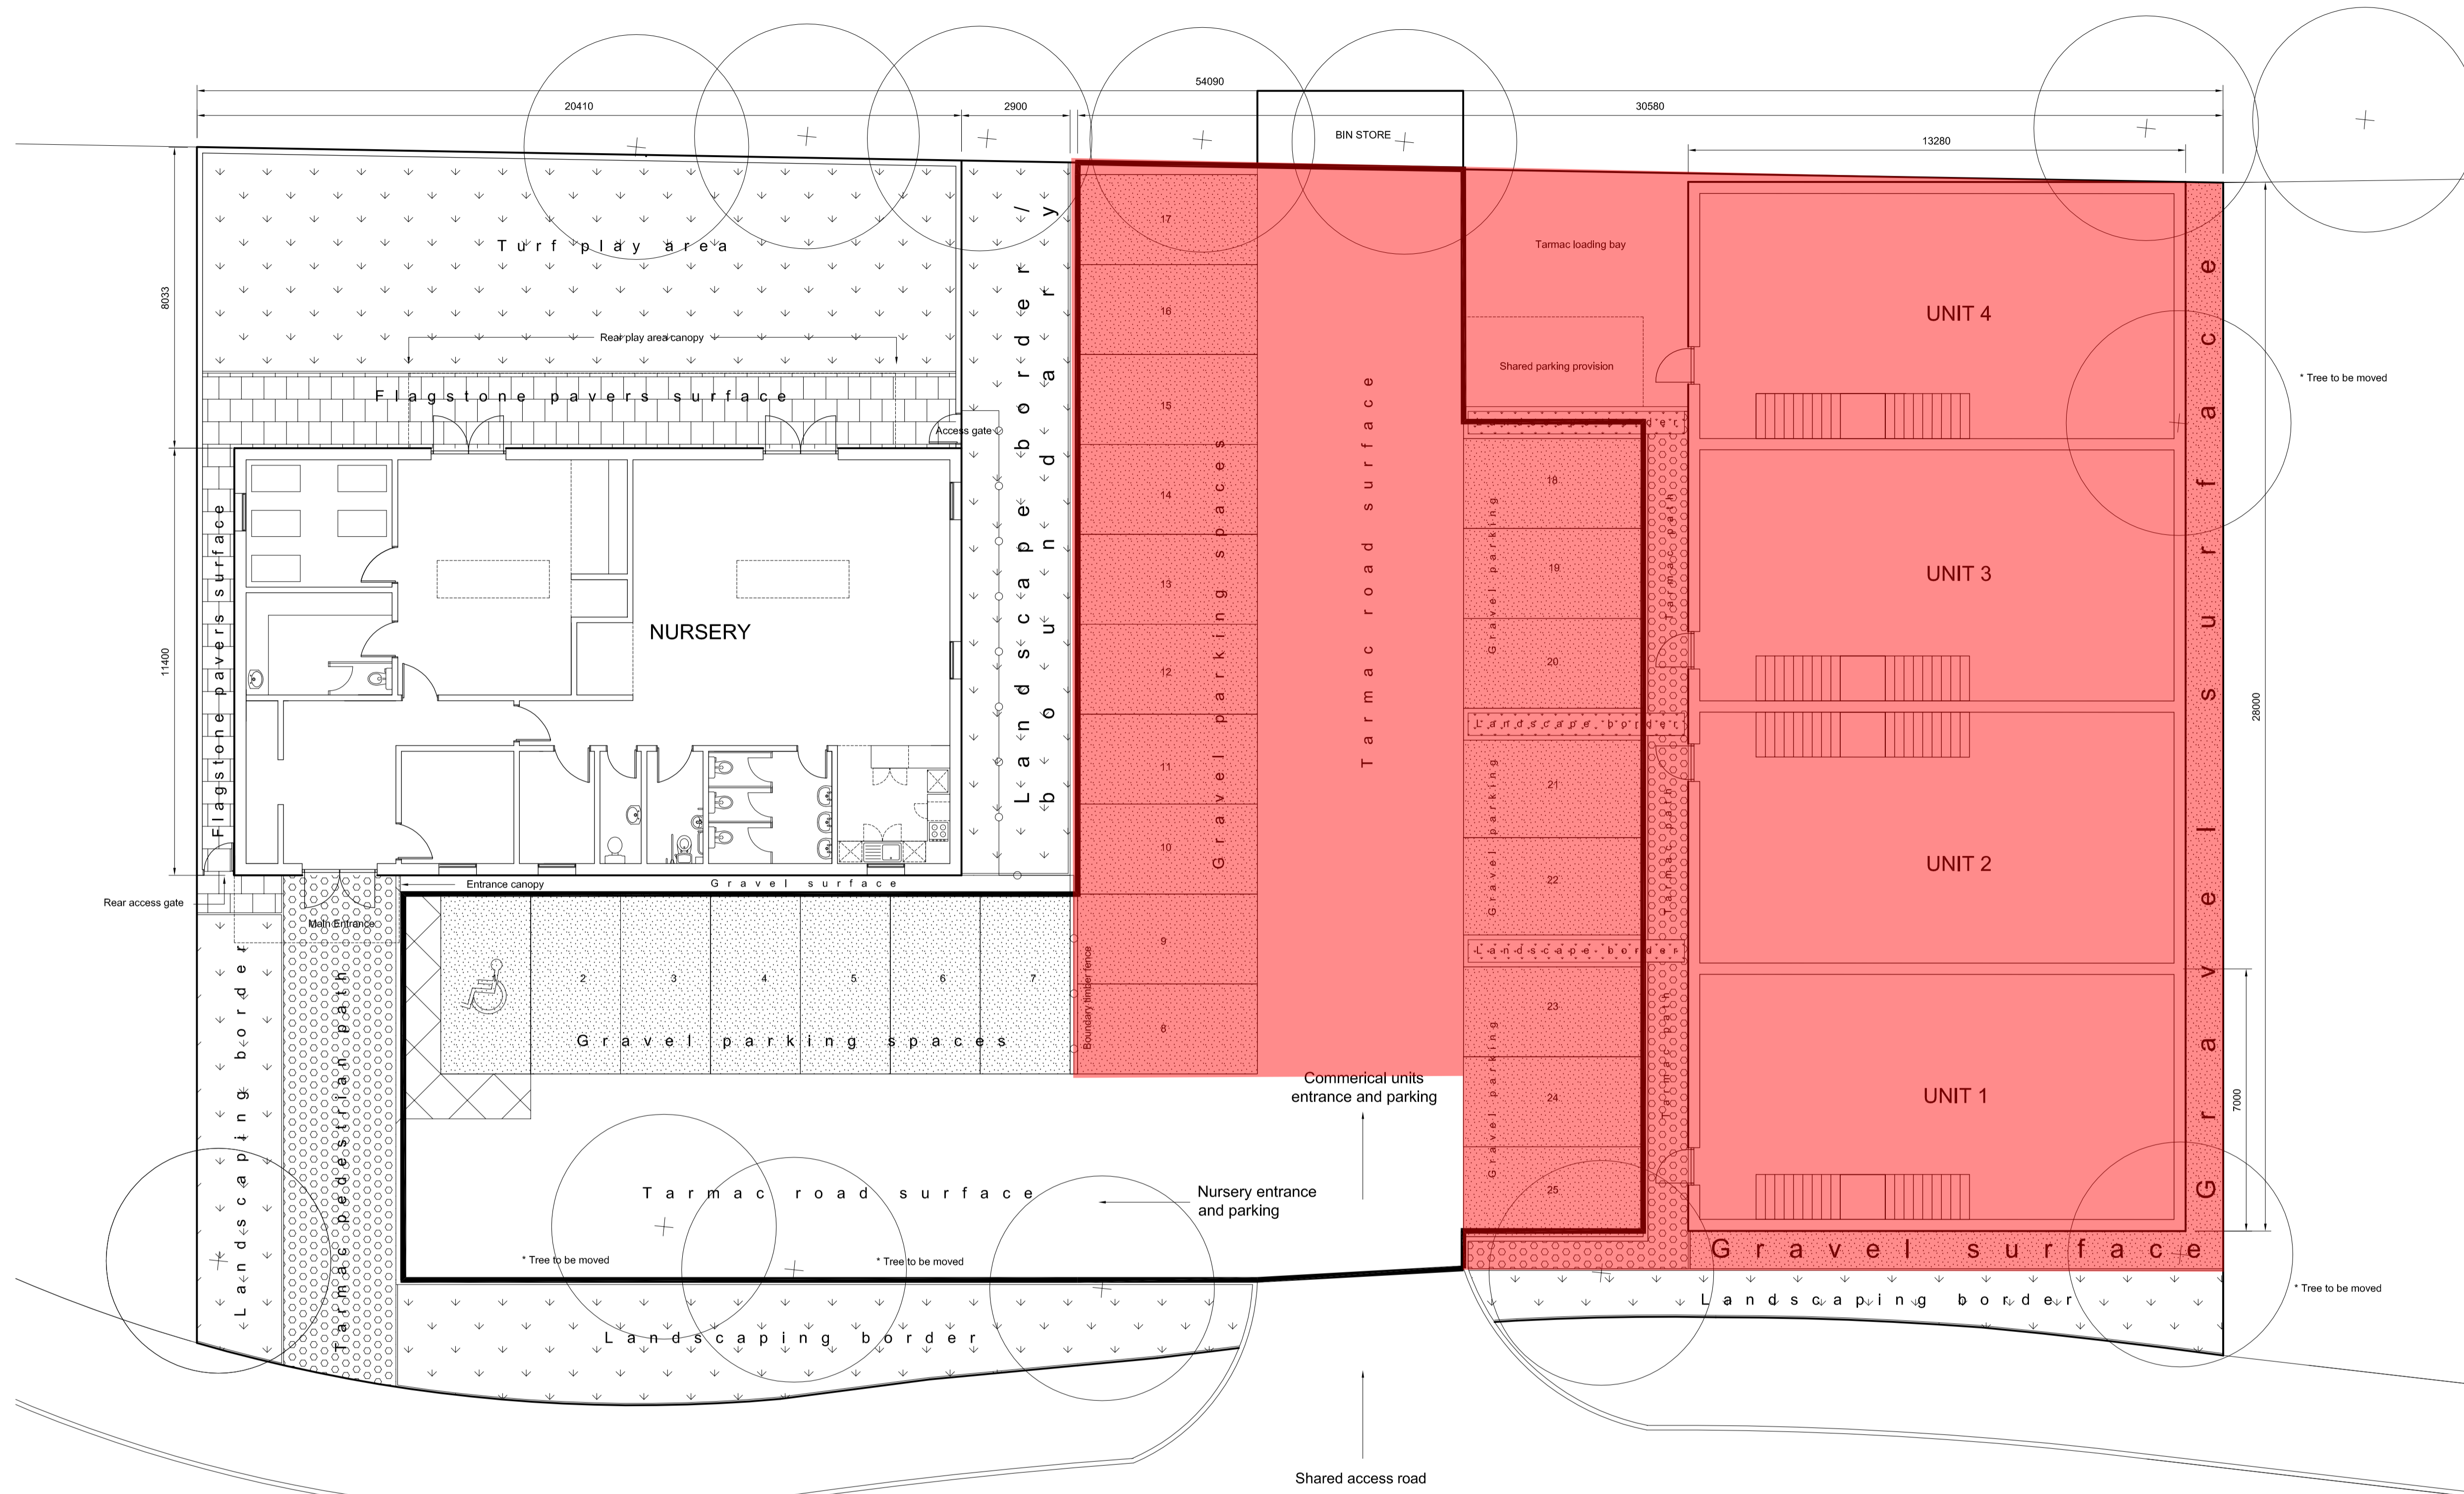

Site Plan
Scale 1:100 @ A1

* Please note:
Some of the existing trees to be moved in accordance with the parking layouts and landscape borders.

PRELIMINARY ISSUE

Rev	Description	Date
A	Revised parking and landscaping details	31/1/11

Directline Structures
ORBITAL HOUSE, MOAT WAY
ASHFORD, KENT, TN24 0TT
Tel. 01233 504770 Fax. 01233 501821
e-mail: info@directlinestructures.co.uk

Client
NURSERY IN NORTH KENT

Title
SITE PLAN **A1**

Scale 1:100	Drawn EH	Checked
	Date JANUARY 2011	Date

Dwg No **SP-008** Rev **A**